



HEATING &
COOLING ZONES

 HV-4

| | |
|----------|-----------|
| DATE | 7/20/04 |
| REVISION | mv01905b |
| FILE | |
| DRAWN | K Naillon |
| REVISED | |

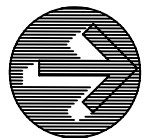


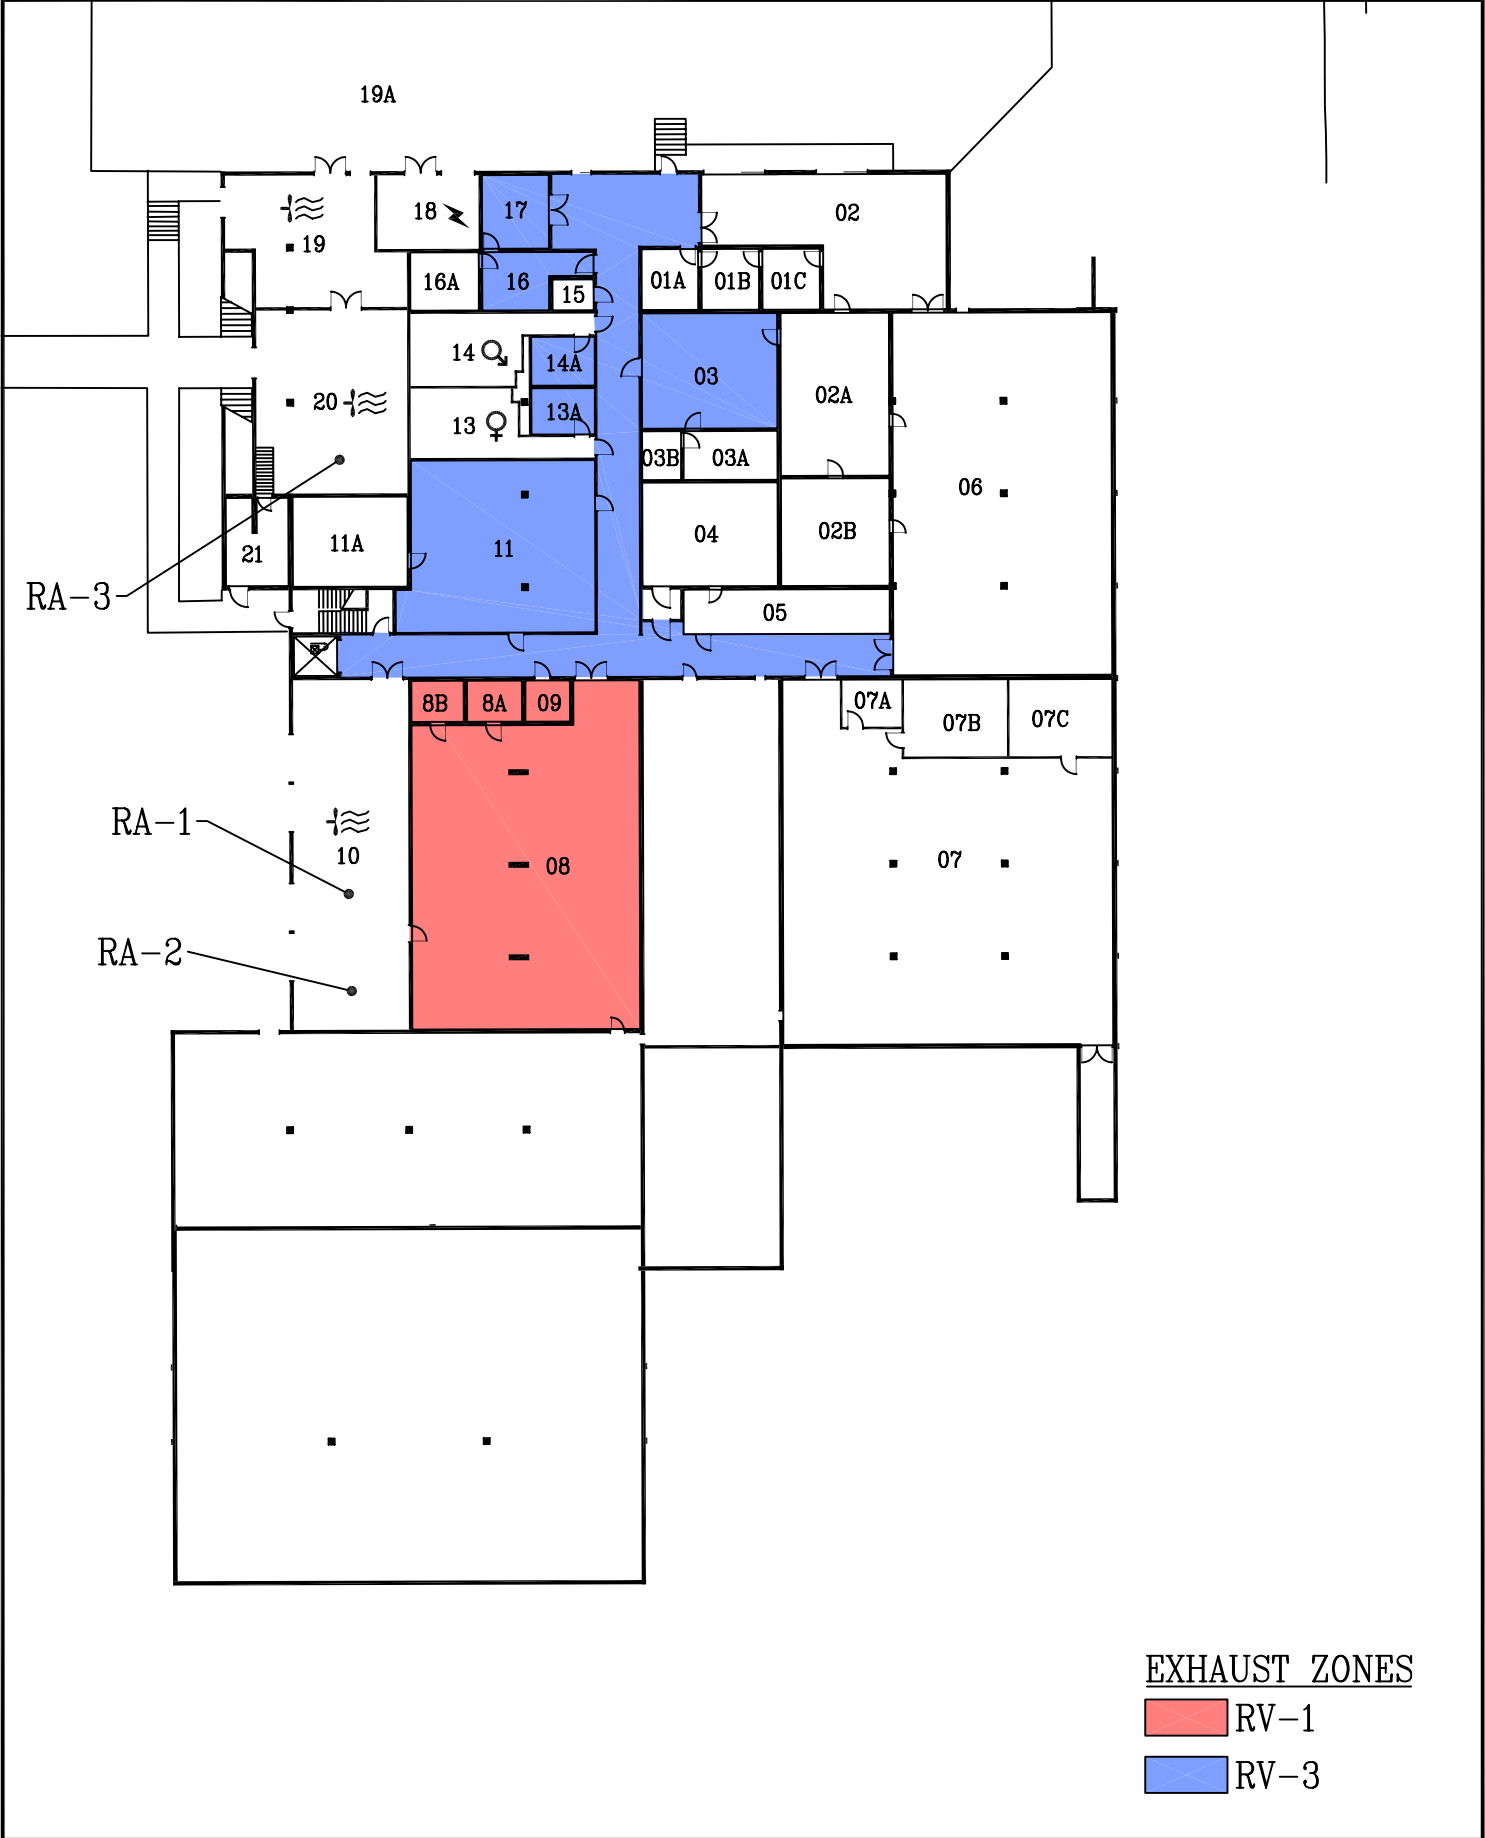


EXHAUST ZONES
 RV-1
 RV-3

| | | | |
|--|--|----------|-----------|
| | <h2>19 Dining Complex & Sandwich Factory</h2> | DATE | 7/20/04 |
| | <p>First Floor Plan HVAC Equipment Map - EXHAUST</p> | REVISION | mv01905b |
| | | FILE | |
| | | DRAWN | K Naillon |



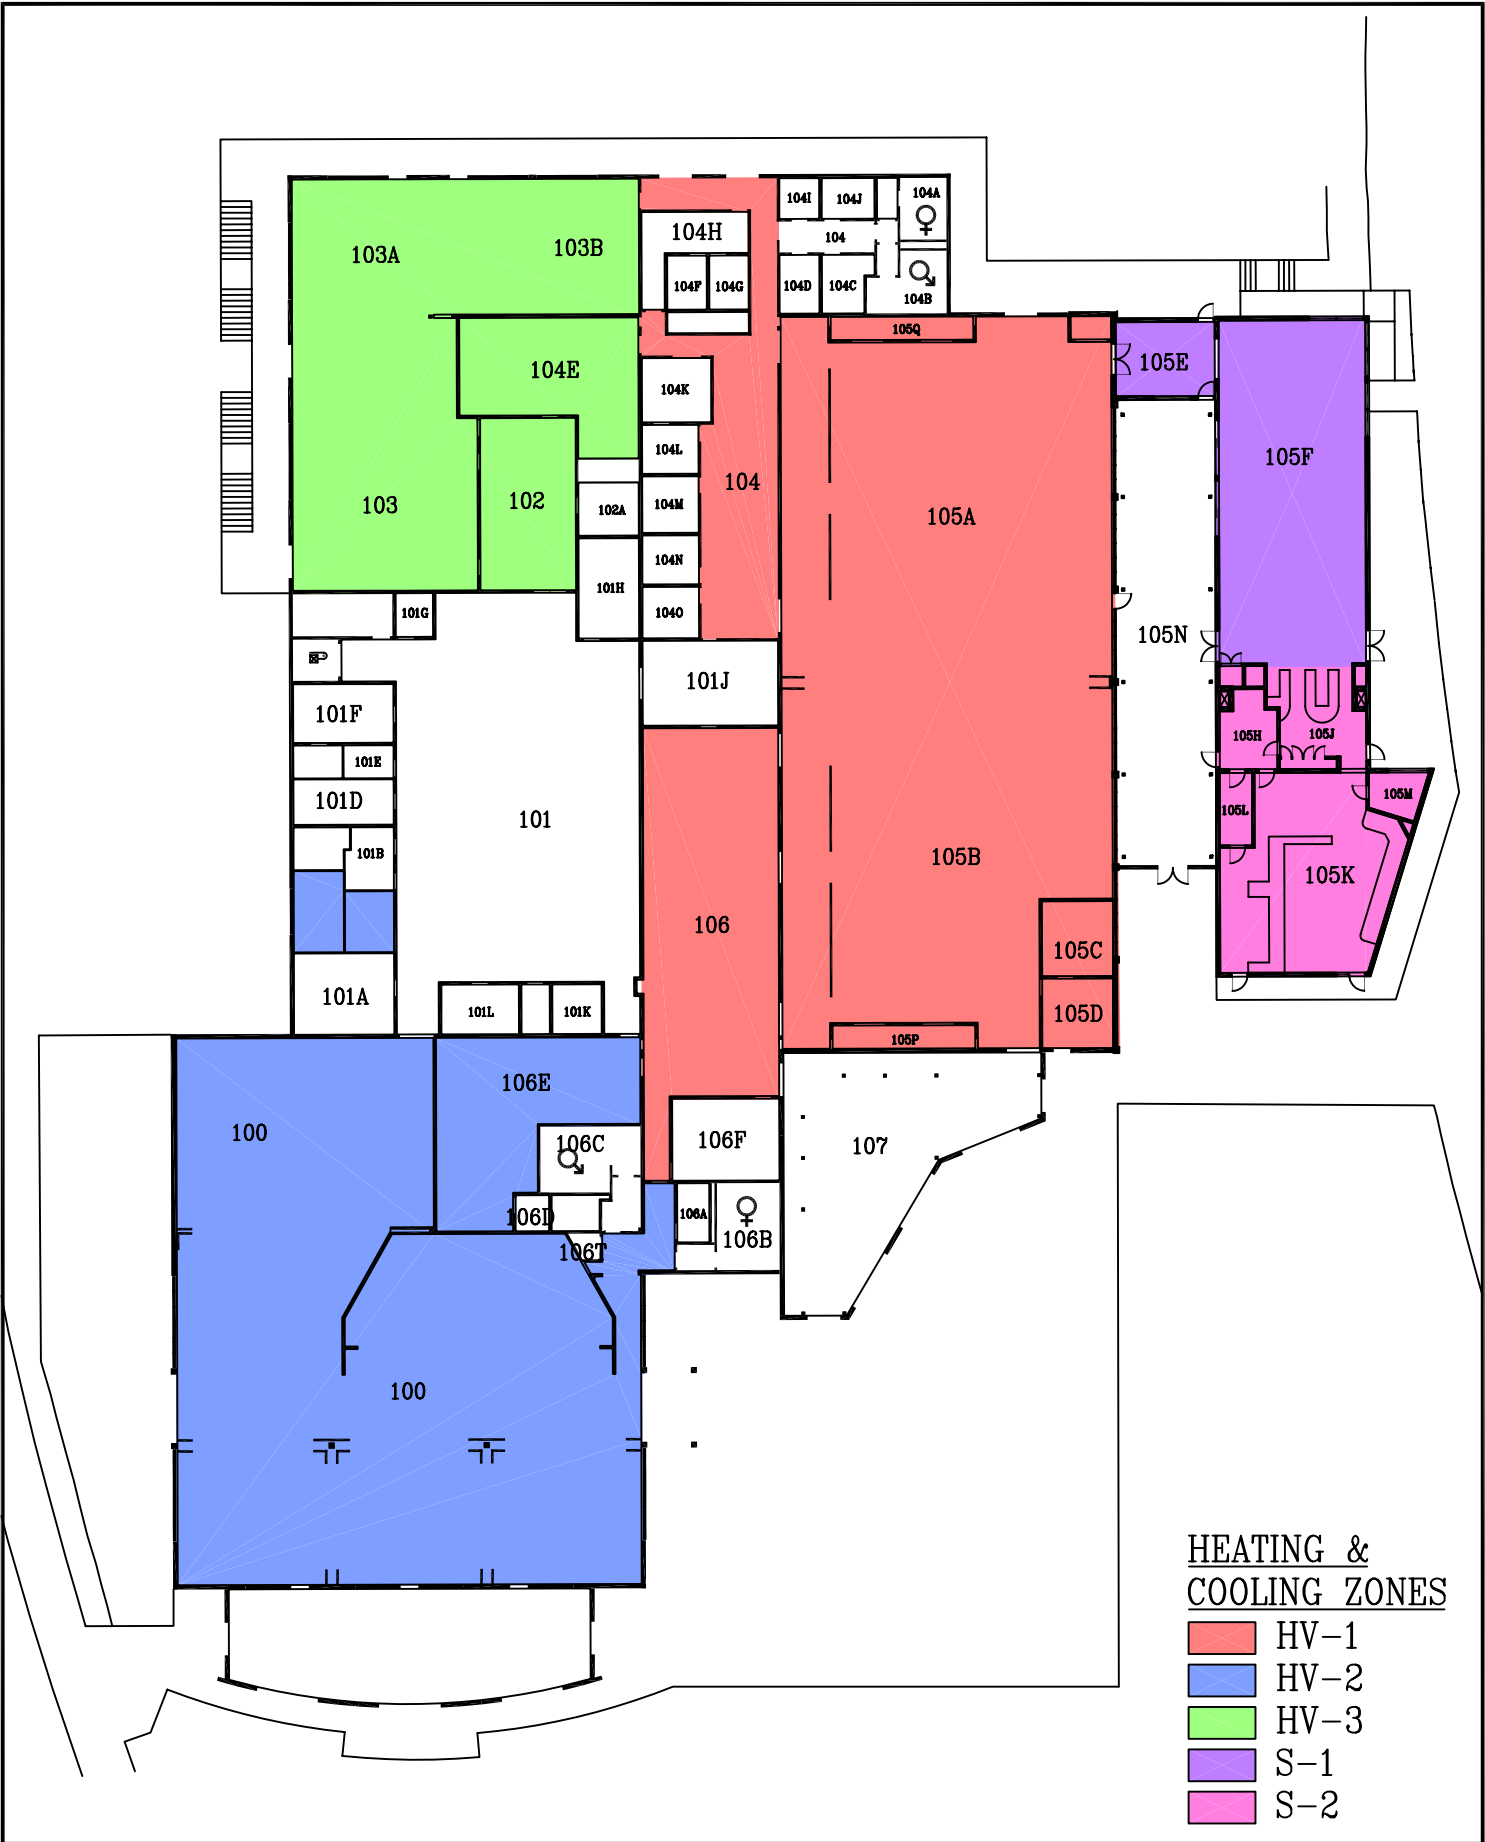

- HEATING & COOLING ZONES**
- HV-1
 - HV-2
 - HV-3
 - S-1
 - S-2

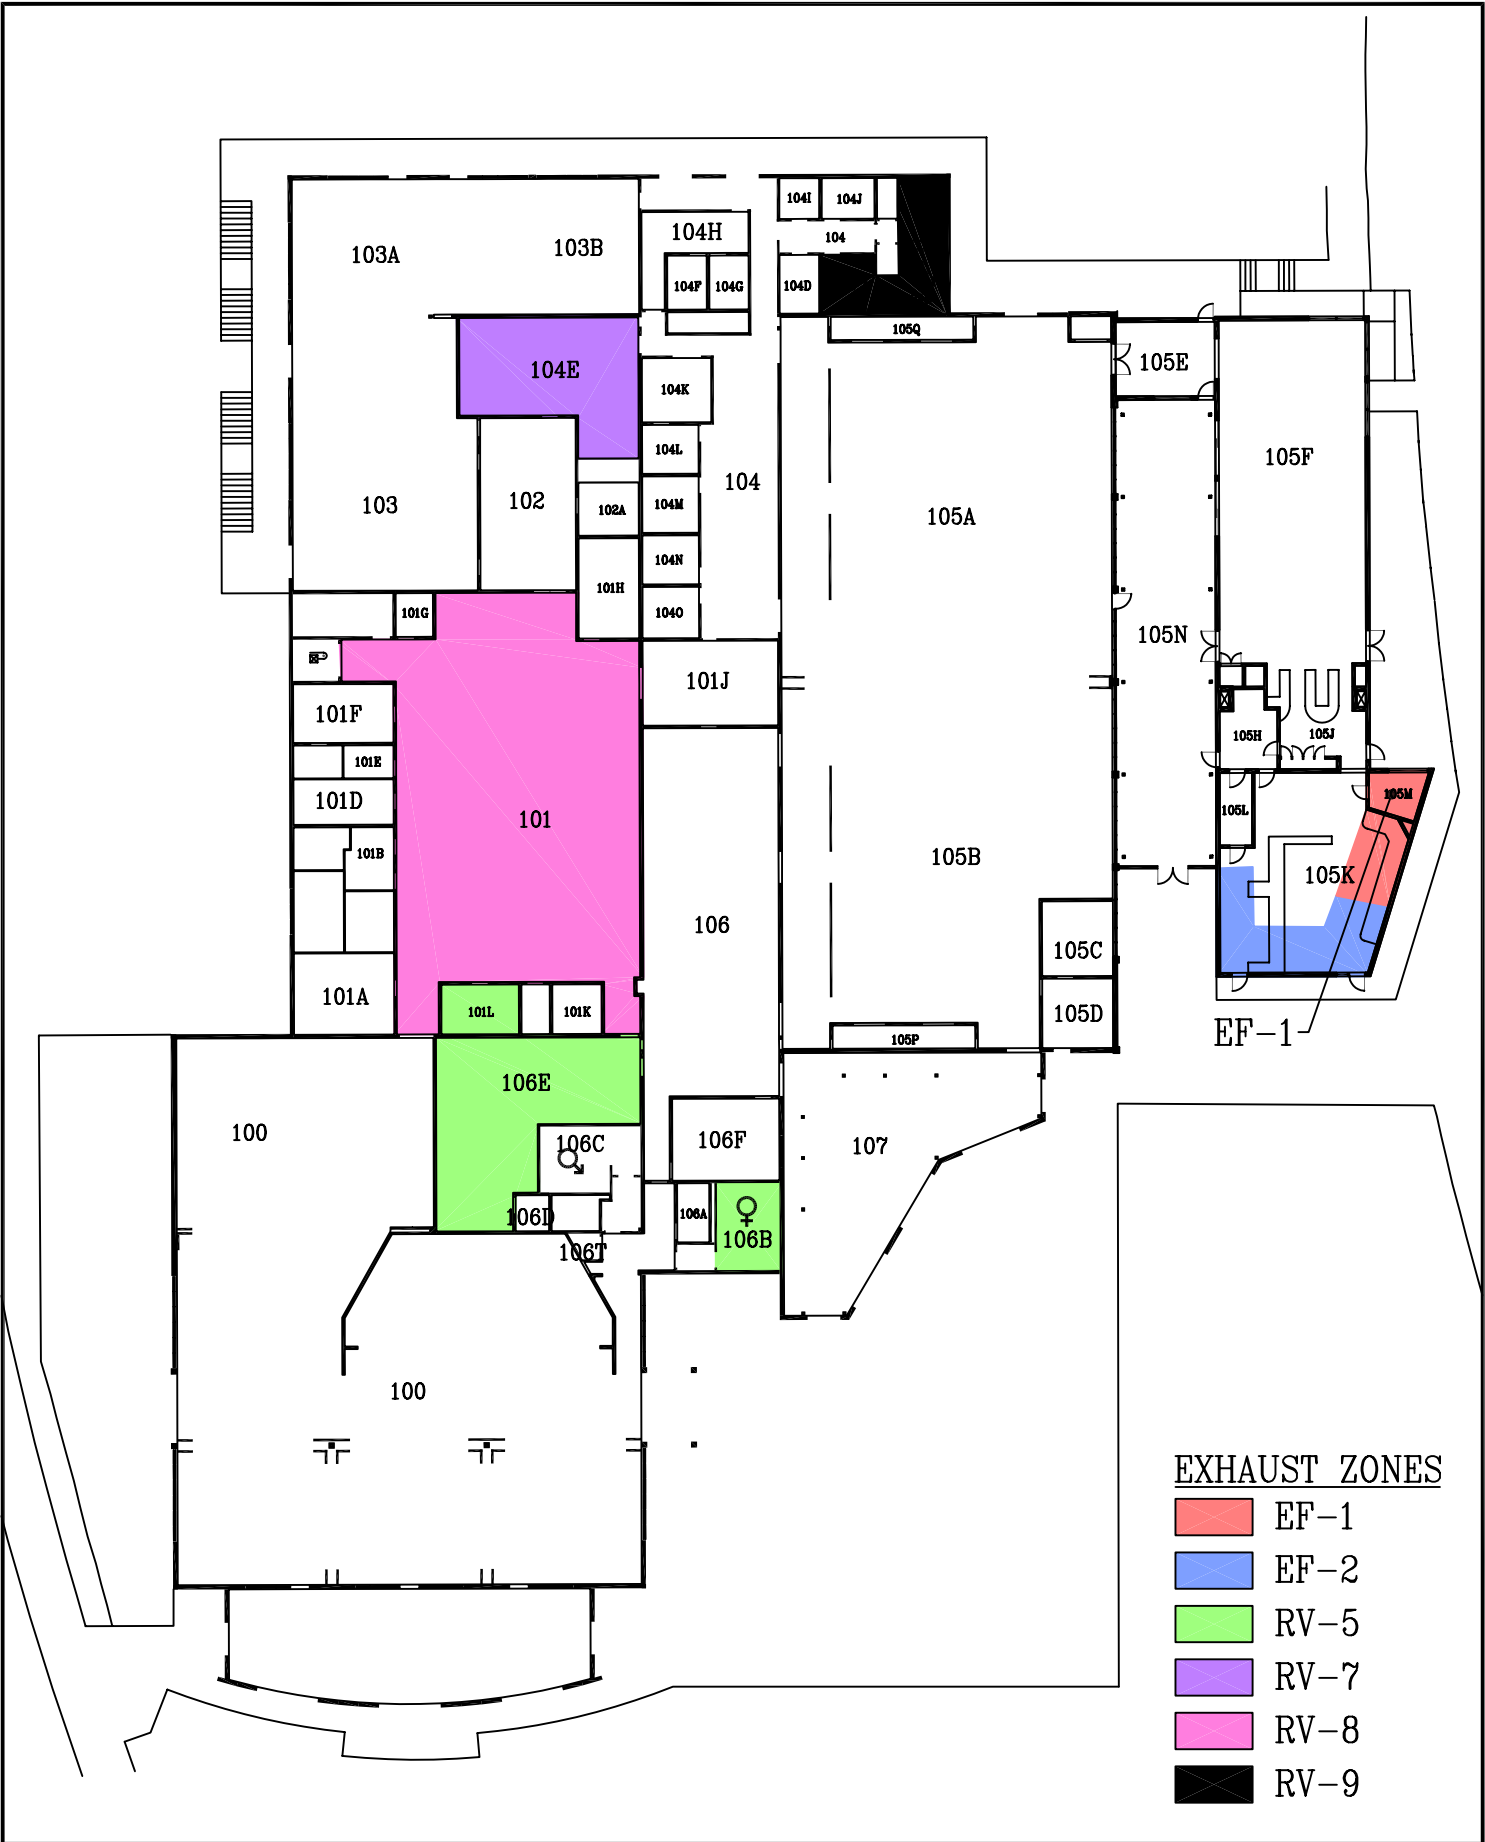

EXHAUST ZONES

- EF-1
- EF-2
- RV-5
- RV-7
- RV-8
- RV-9

