


O:\SFDB\Space\graphics\Building 014-0_Frank E Pilling Building.dwg

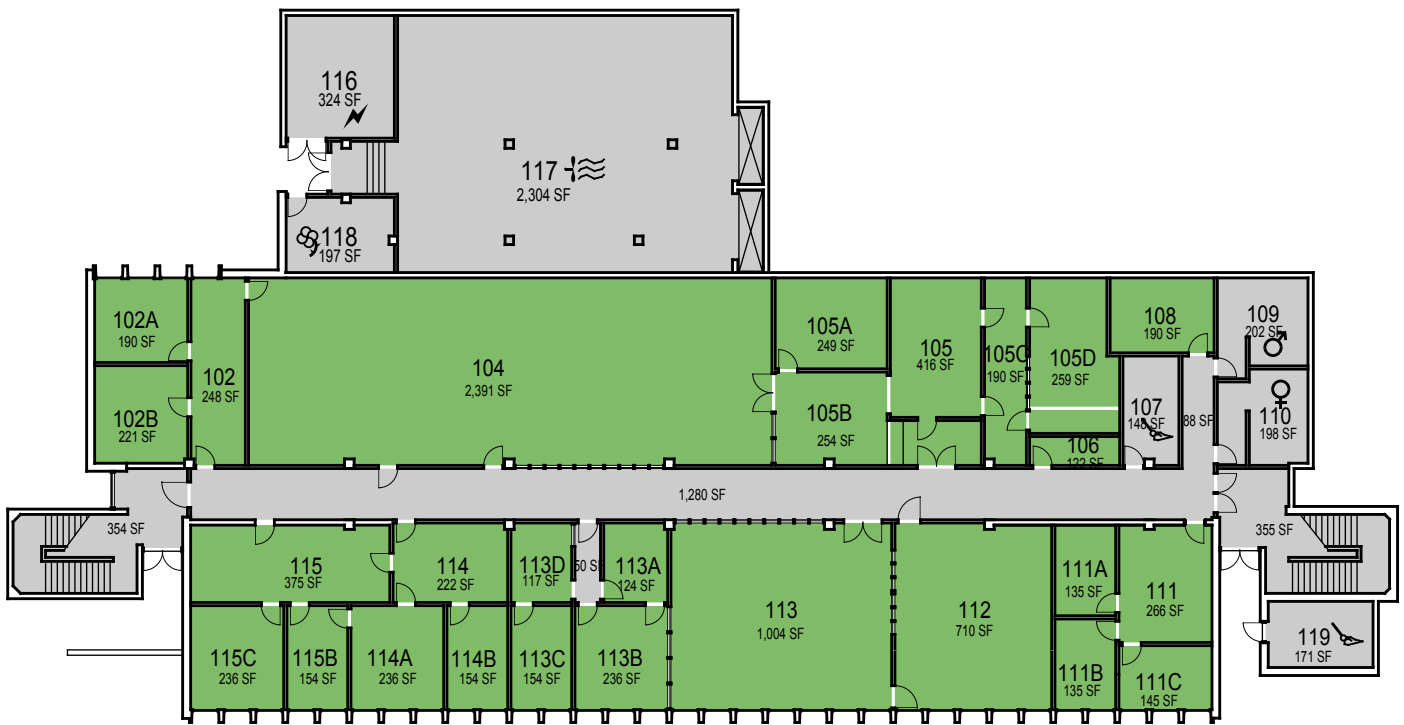

Frank E Pilling Building

SAN LUIS OBISPO www.facilities.calpoly.edu
 Facility Services Facilities Planning and Capital Projects

Floor 1

CAGR	CLA	
CARCH	CSM	UNIV
CBUS		ADMIN
CENGR	NON STATE	NON ASSIGNABLE

March 2009



1"=30'

O:\SFDB\Space\graphics\Building 014-0_Frank E Pilling Building.dwg



CAL POLY

SAN LUIS OBISPO

Frank E Pilling Building

www.facilities.calpoly.edu


Floor 2

CAGR	CLA	
CARCH	CSM	UNIV
CBUS		ADMIN
CENGR	NON STATE	NON ASSIGNABLE

March 2009



1"=30'

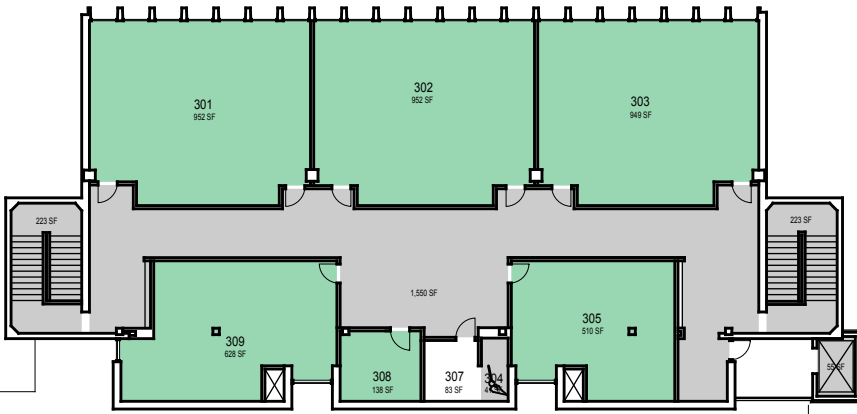

O:\SFDB\Space\graphics\Building 014-0_Frank E Pilling Building.dwg



Frank E Pilling Building

www.facilities.calpoly.edu

Floor 3

CAGR	CLA	
CARCH	CSM	UNIV
CBUS		ADMIN
CENGR	NON STATE	NON ASSIGNABLE

March 2009



1"=30'