

**HEATING & COOLING ZONES**

- S-4
- S-5




**EXHAUST ZONES**


- E-13
- E-14


4/4/03	DATE
	REVISION
mv02705b	FILE
K Hastings	DRAWN
	REVISED




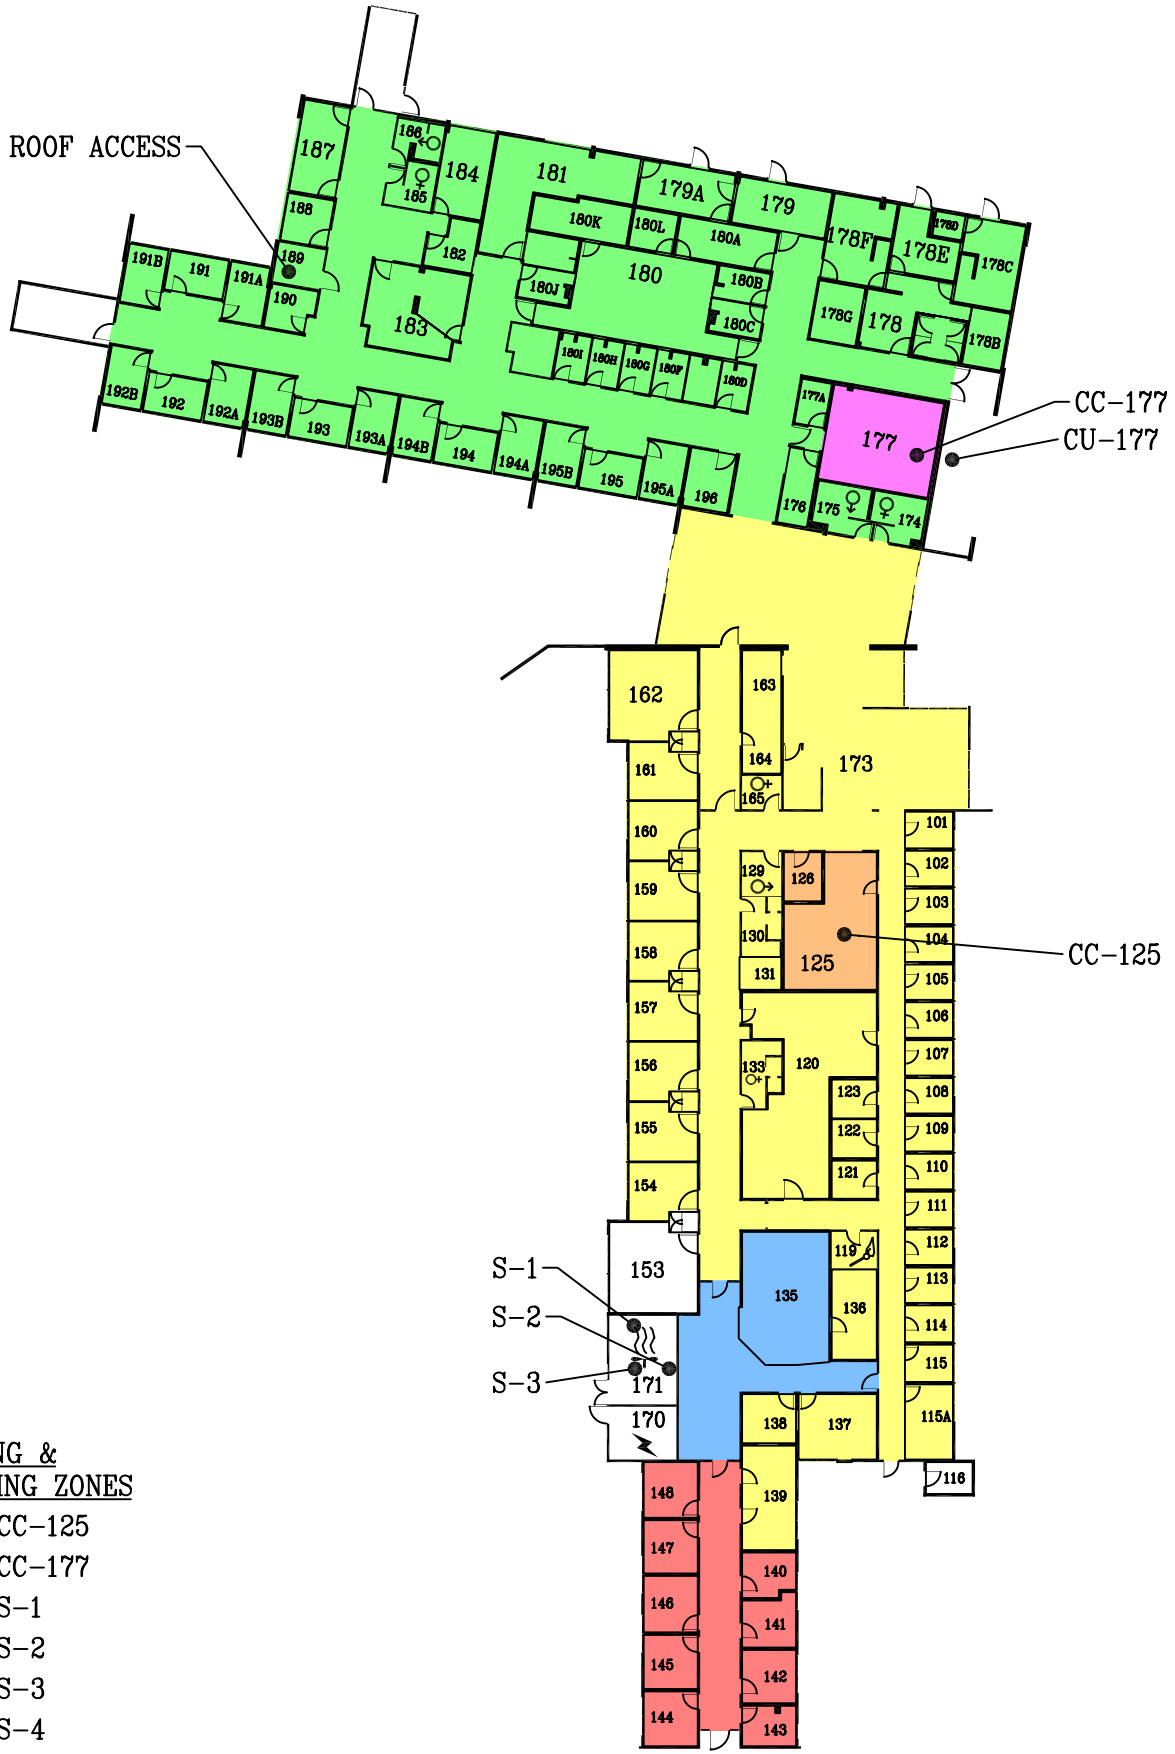


- HEATING & COOLDING ZONES**
- CC-125
  - CC-177
  - S-1
  - S-2
  - S-3
  - S-4

	<b>027 Health Center</b>	4/4/03	DATE
	Second Floor Plan HVAC Equipment Map - SUPPLY	mv02705b	REVISION
		K Hastings	FILE
			DRAWN
			REVISED



1"=40'

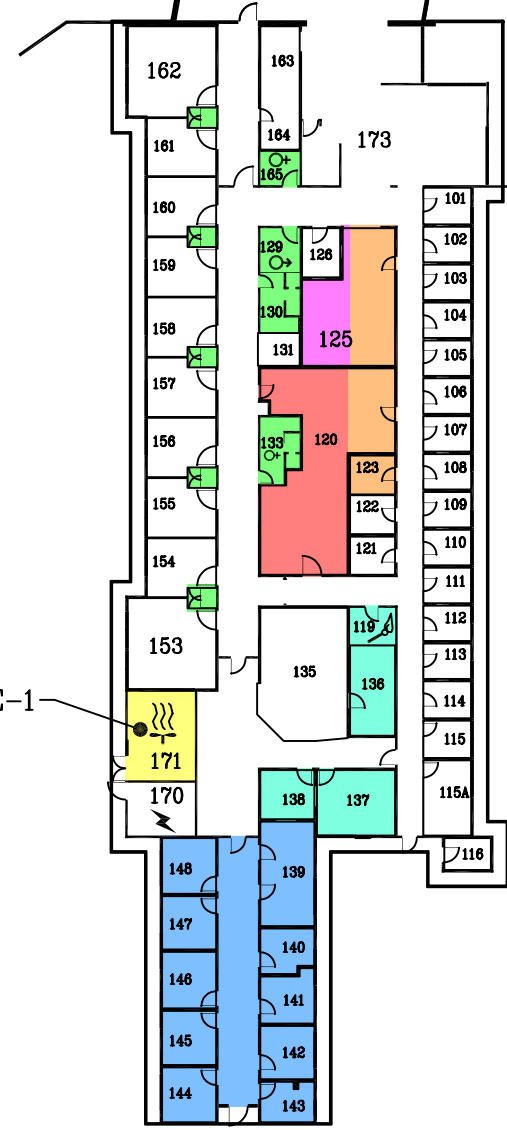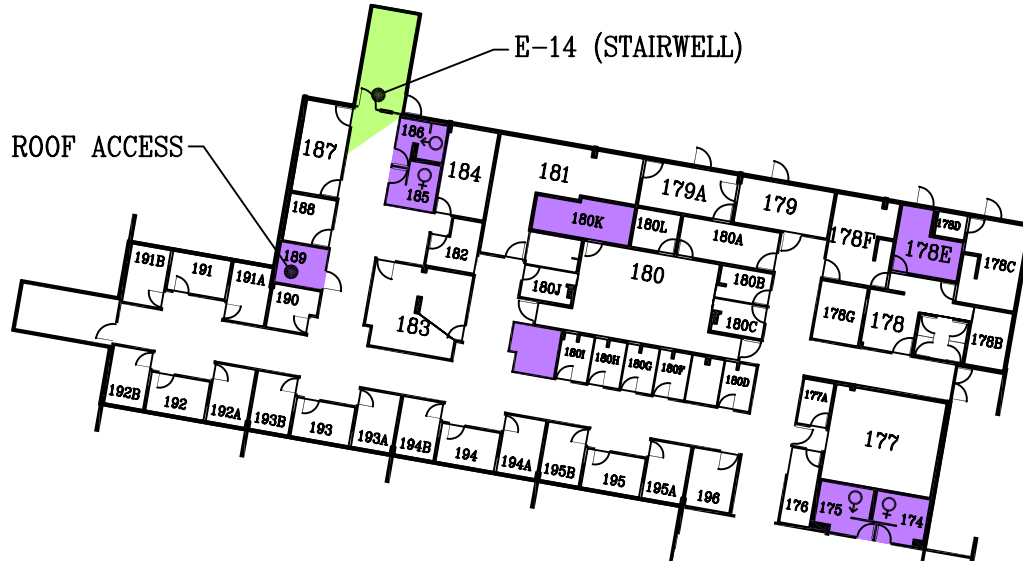

**EXHAUST ZONES**

- E-1
- E-3
- E-4
- E-5
- E-6
- E-10
- E-12
- E-13
- E-14



