


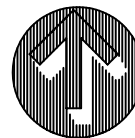



HEATING & COOLING ZONES

- UAC-1
- HV-1
- HV-2
- UH-1

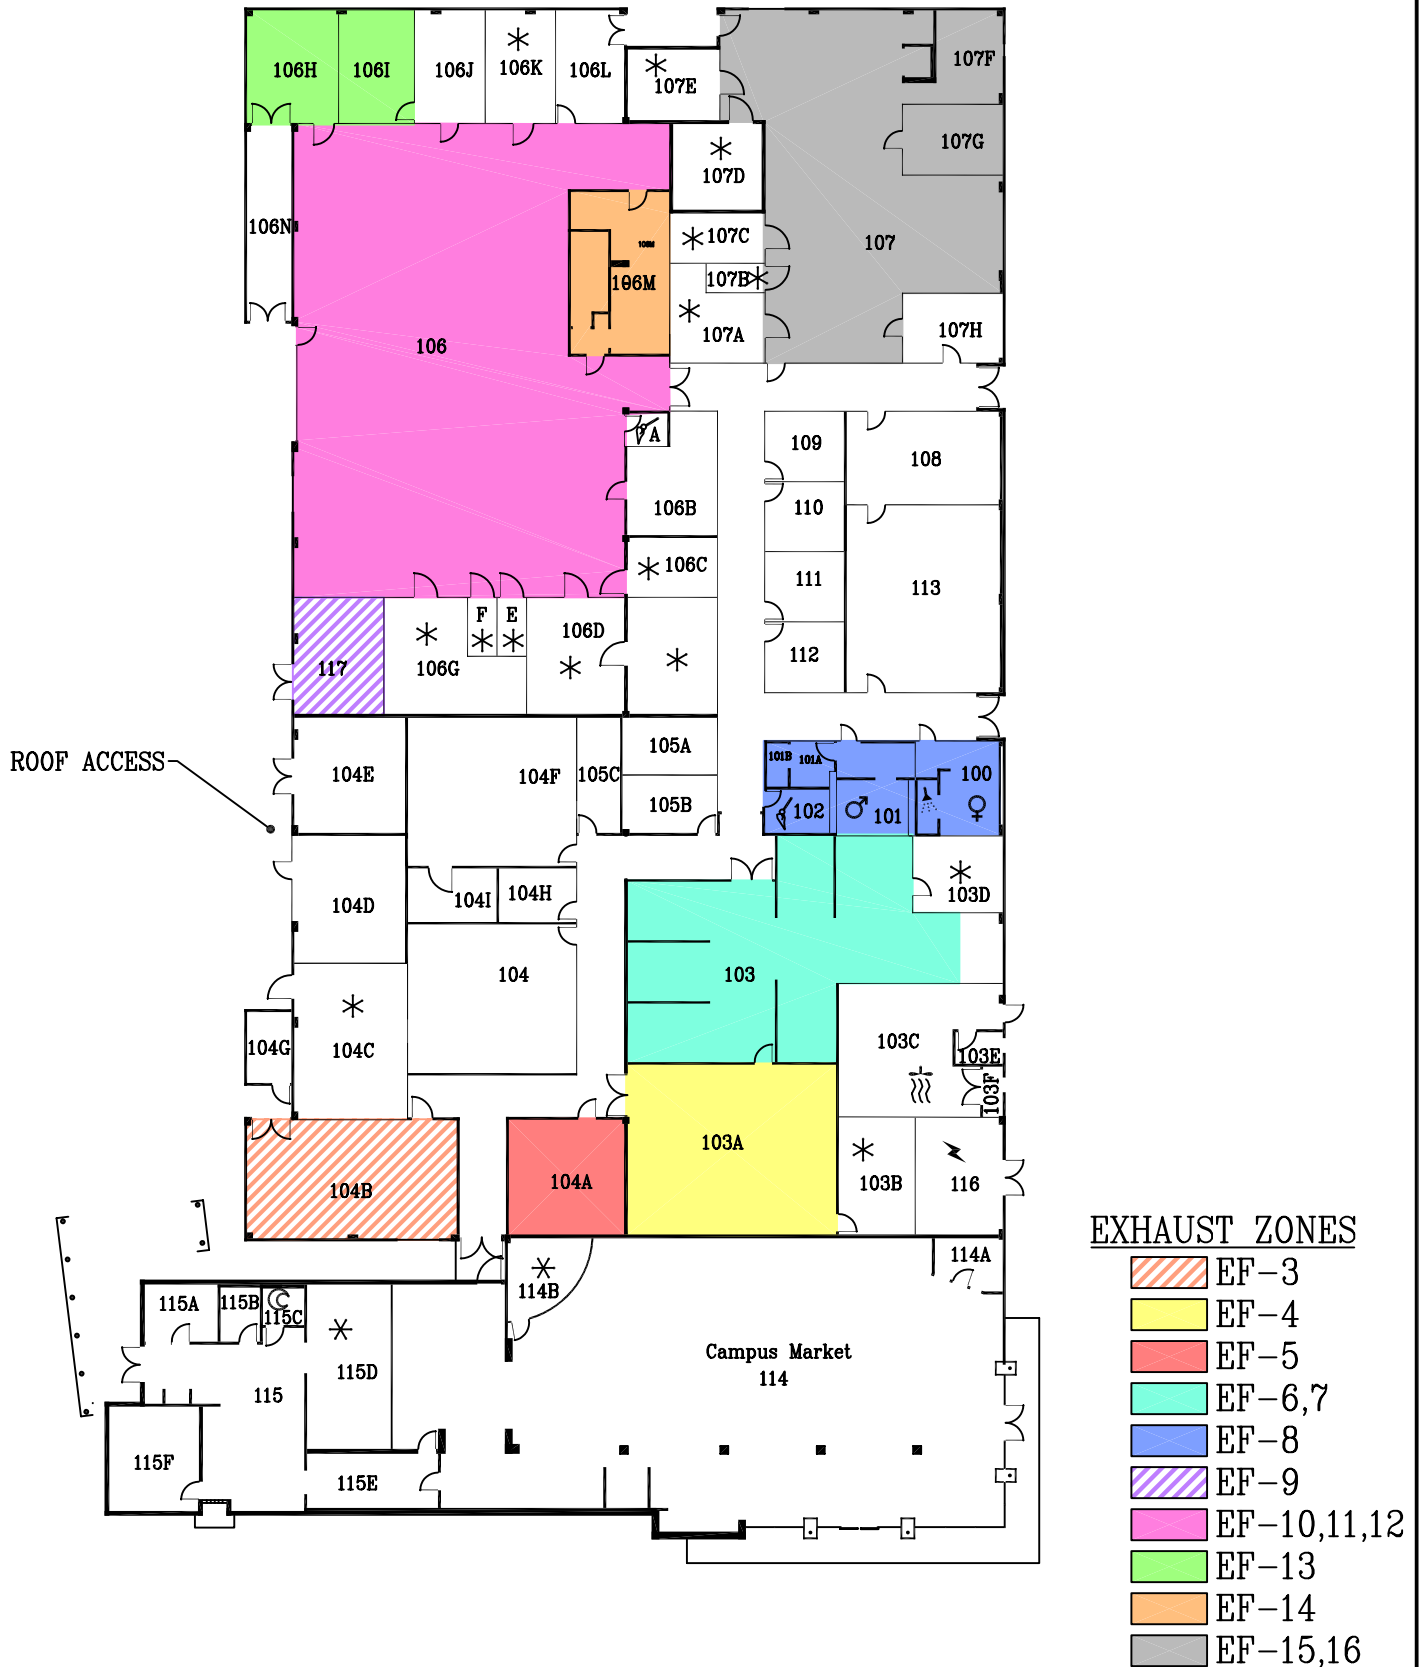

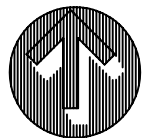

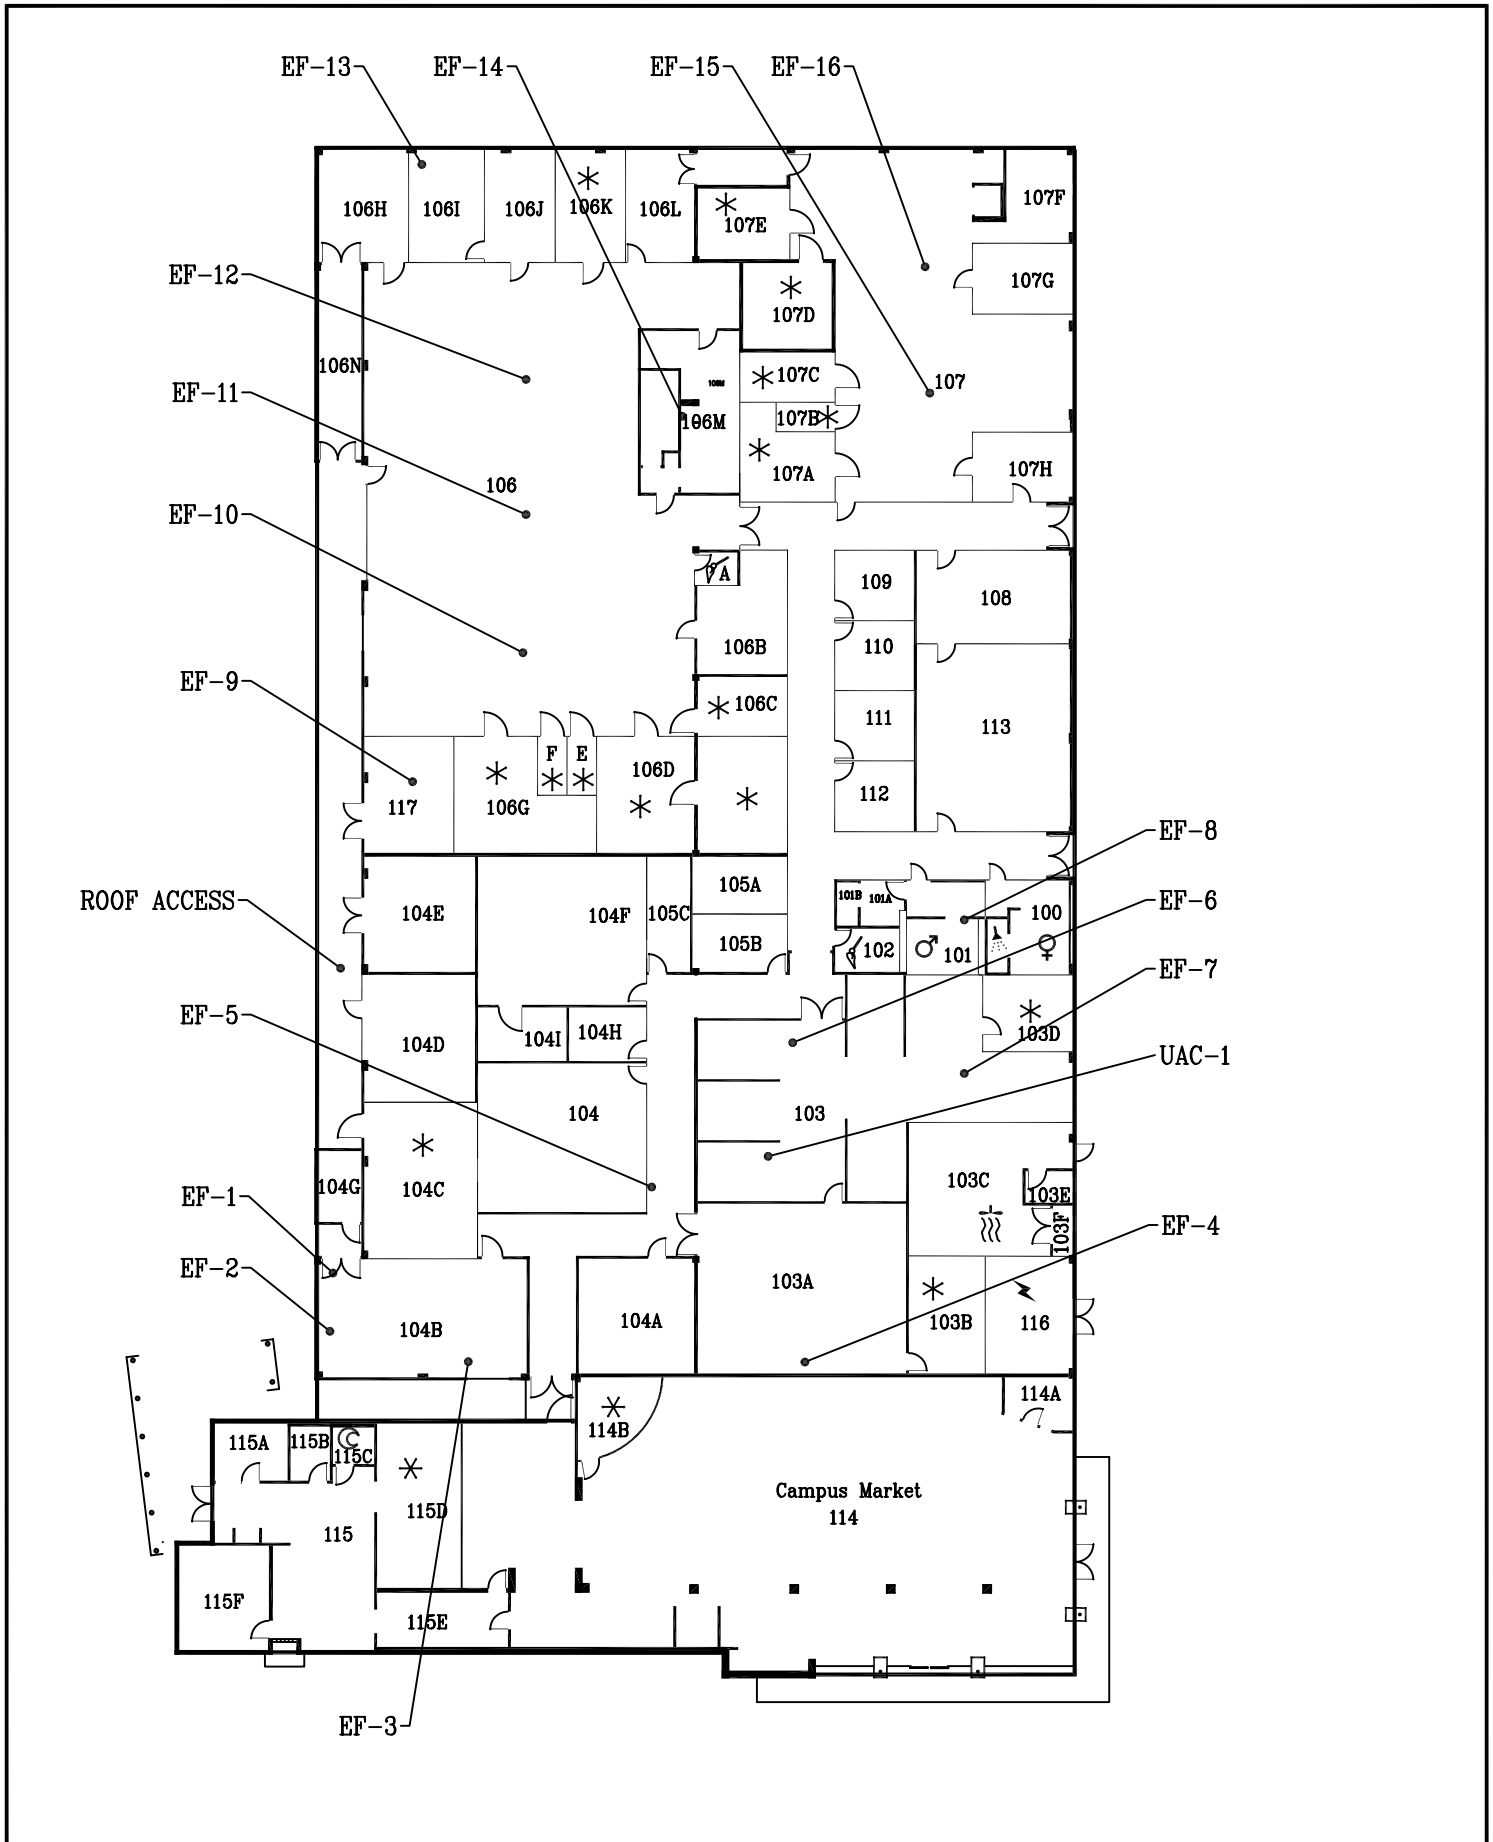

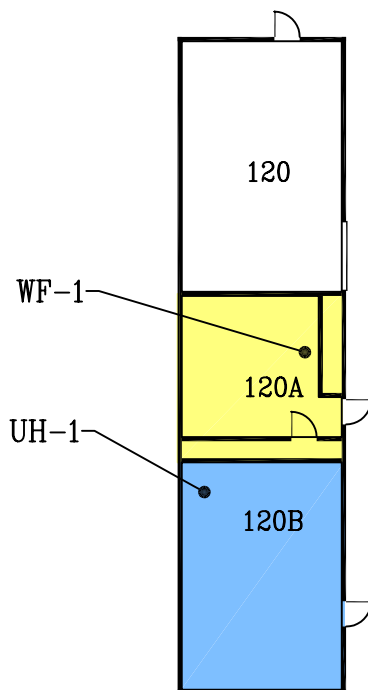

HEATING ZONES

UH-1

WF-1

