


HEATING &
COOLING ZONES

AH-1





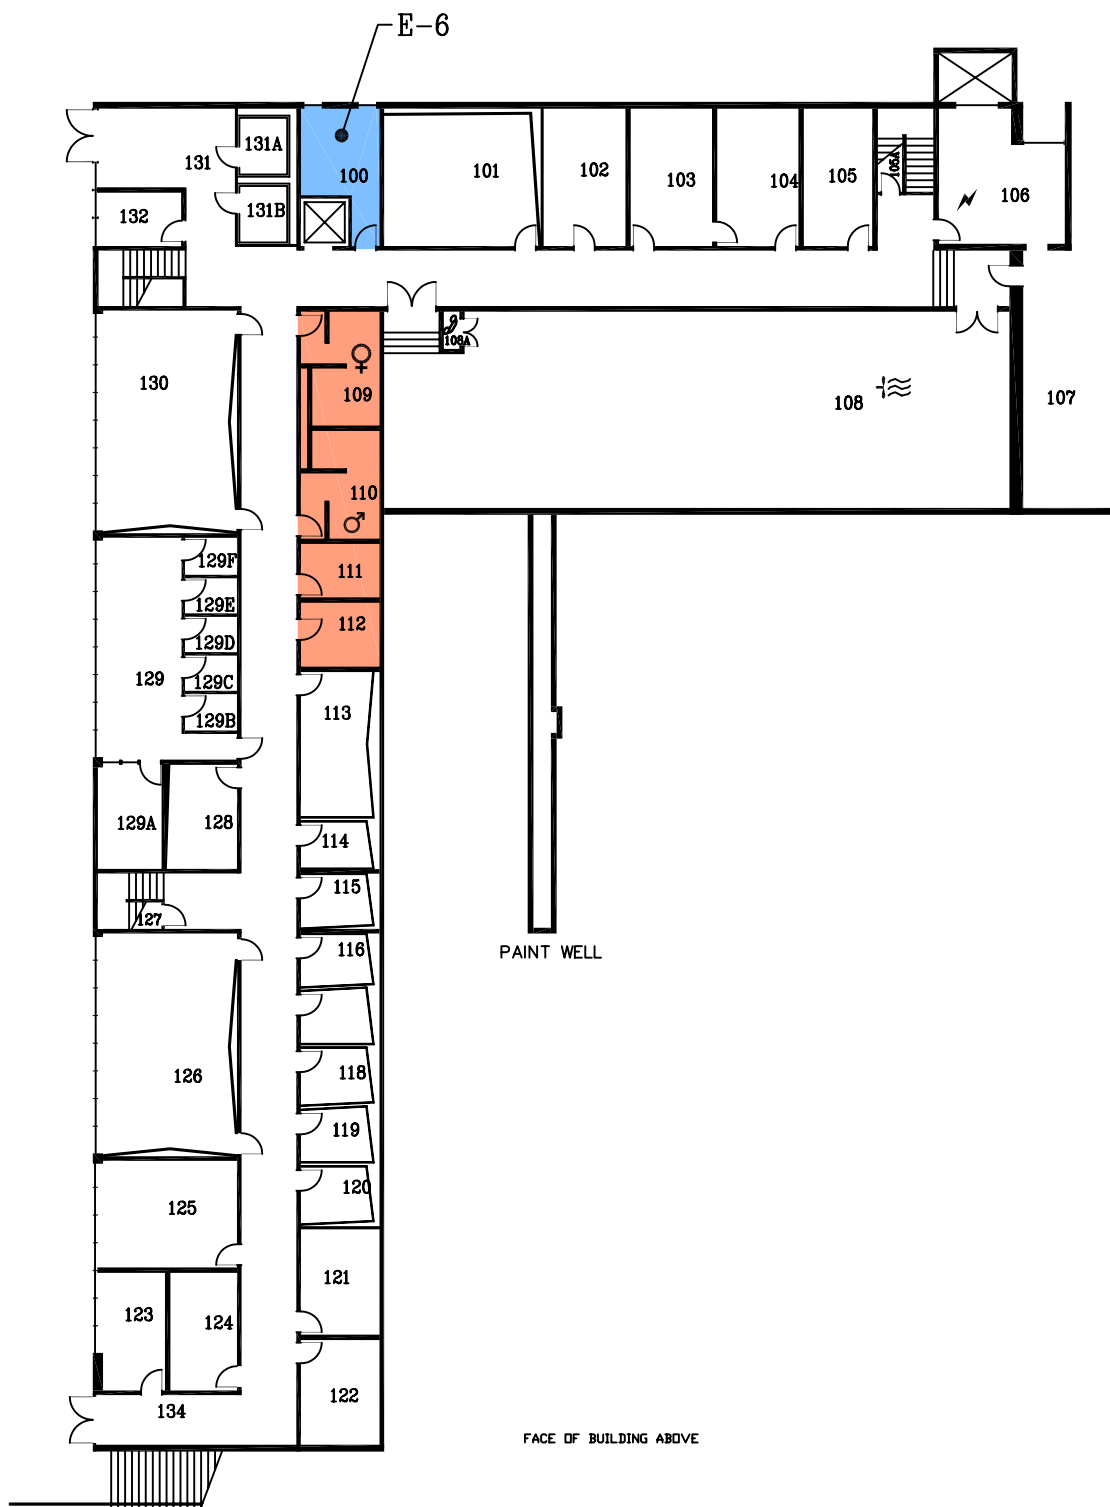

EXHAUST ZONES

- E-5
- E-6



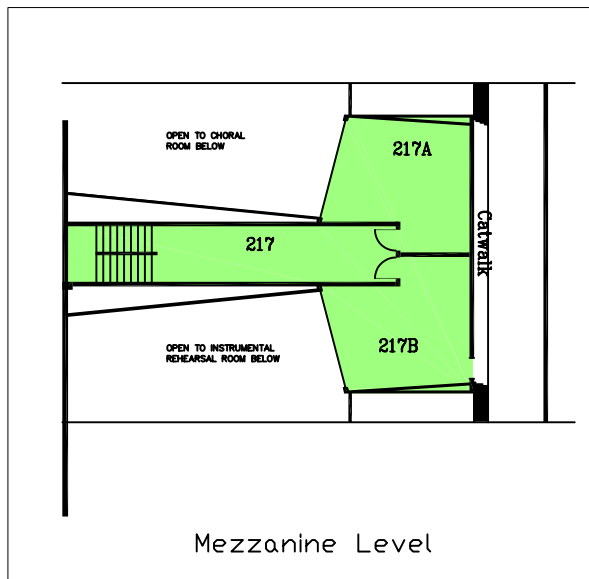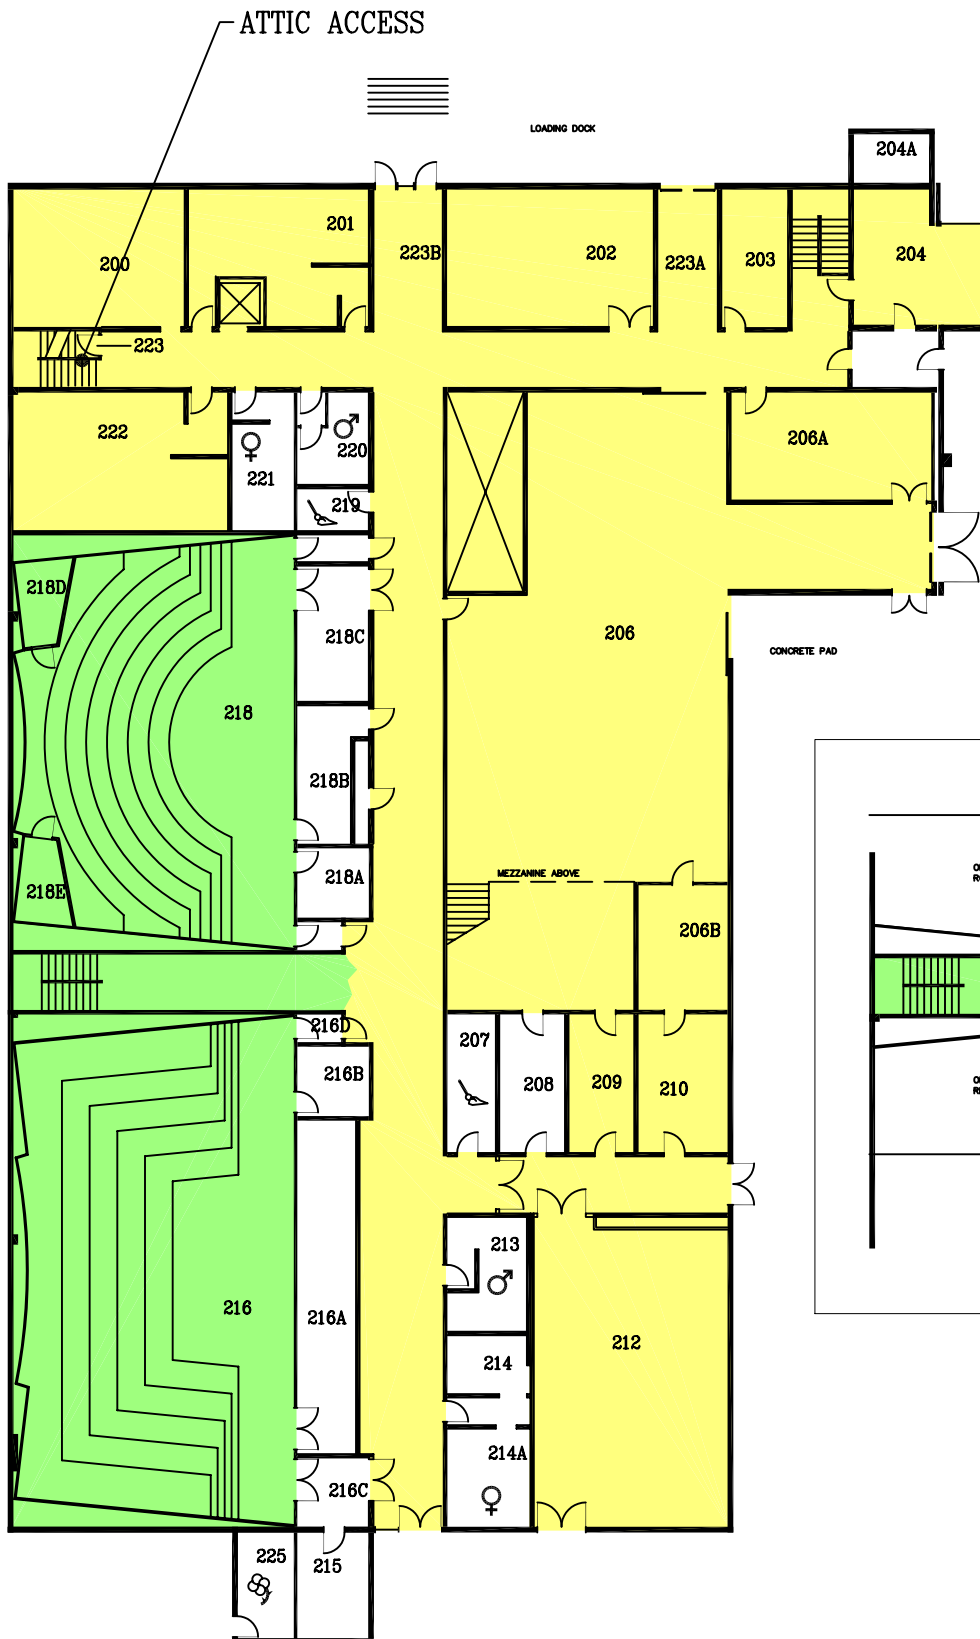

HEATING & COOLING ZONES

- AH-1
- AH-2

7/18/03	DATE
	REVISION
mv04505b	FILE
k hastings	DRAWN



